


Addendum #1

Architectural Massing Drawings and Site Plan

These documents are being added to the March 9th RFQ release.

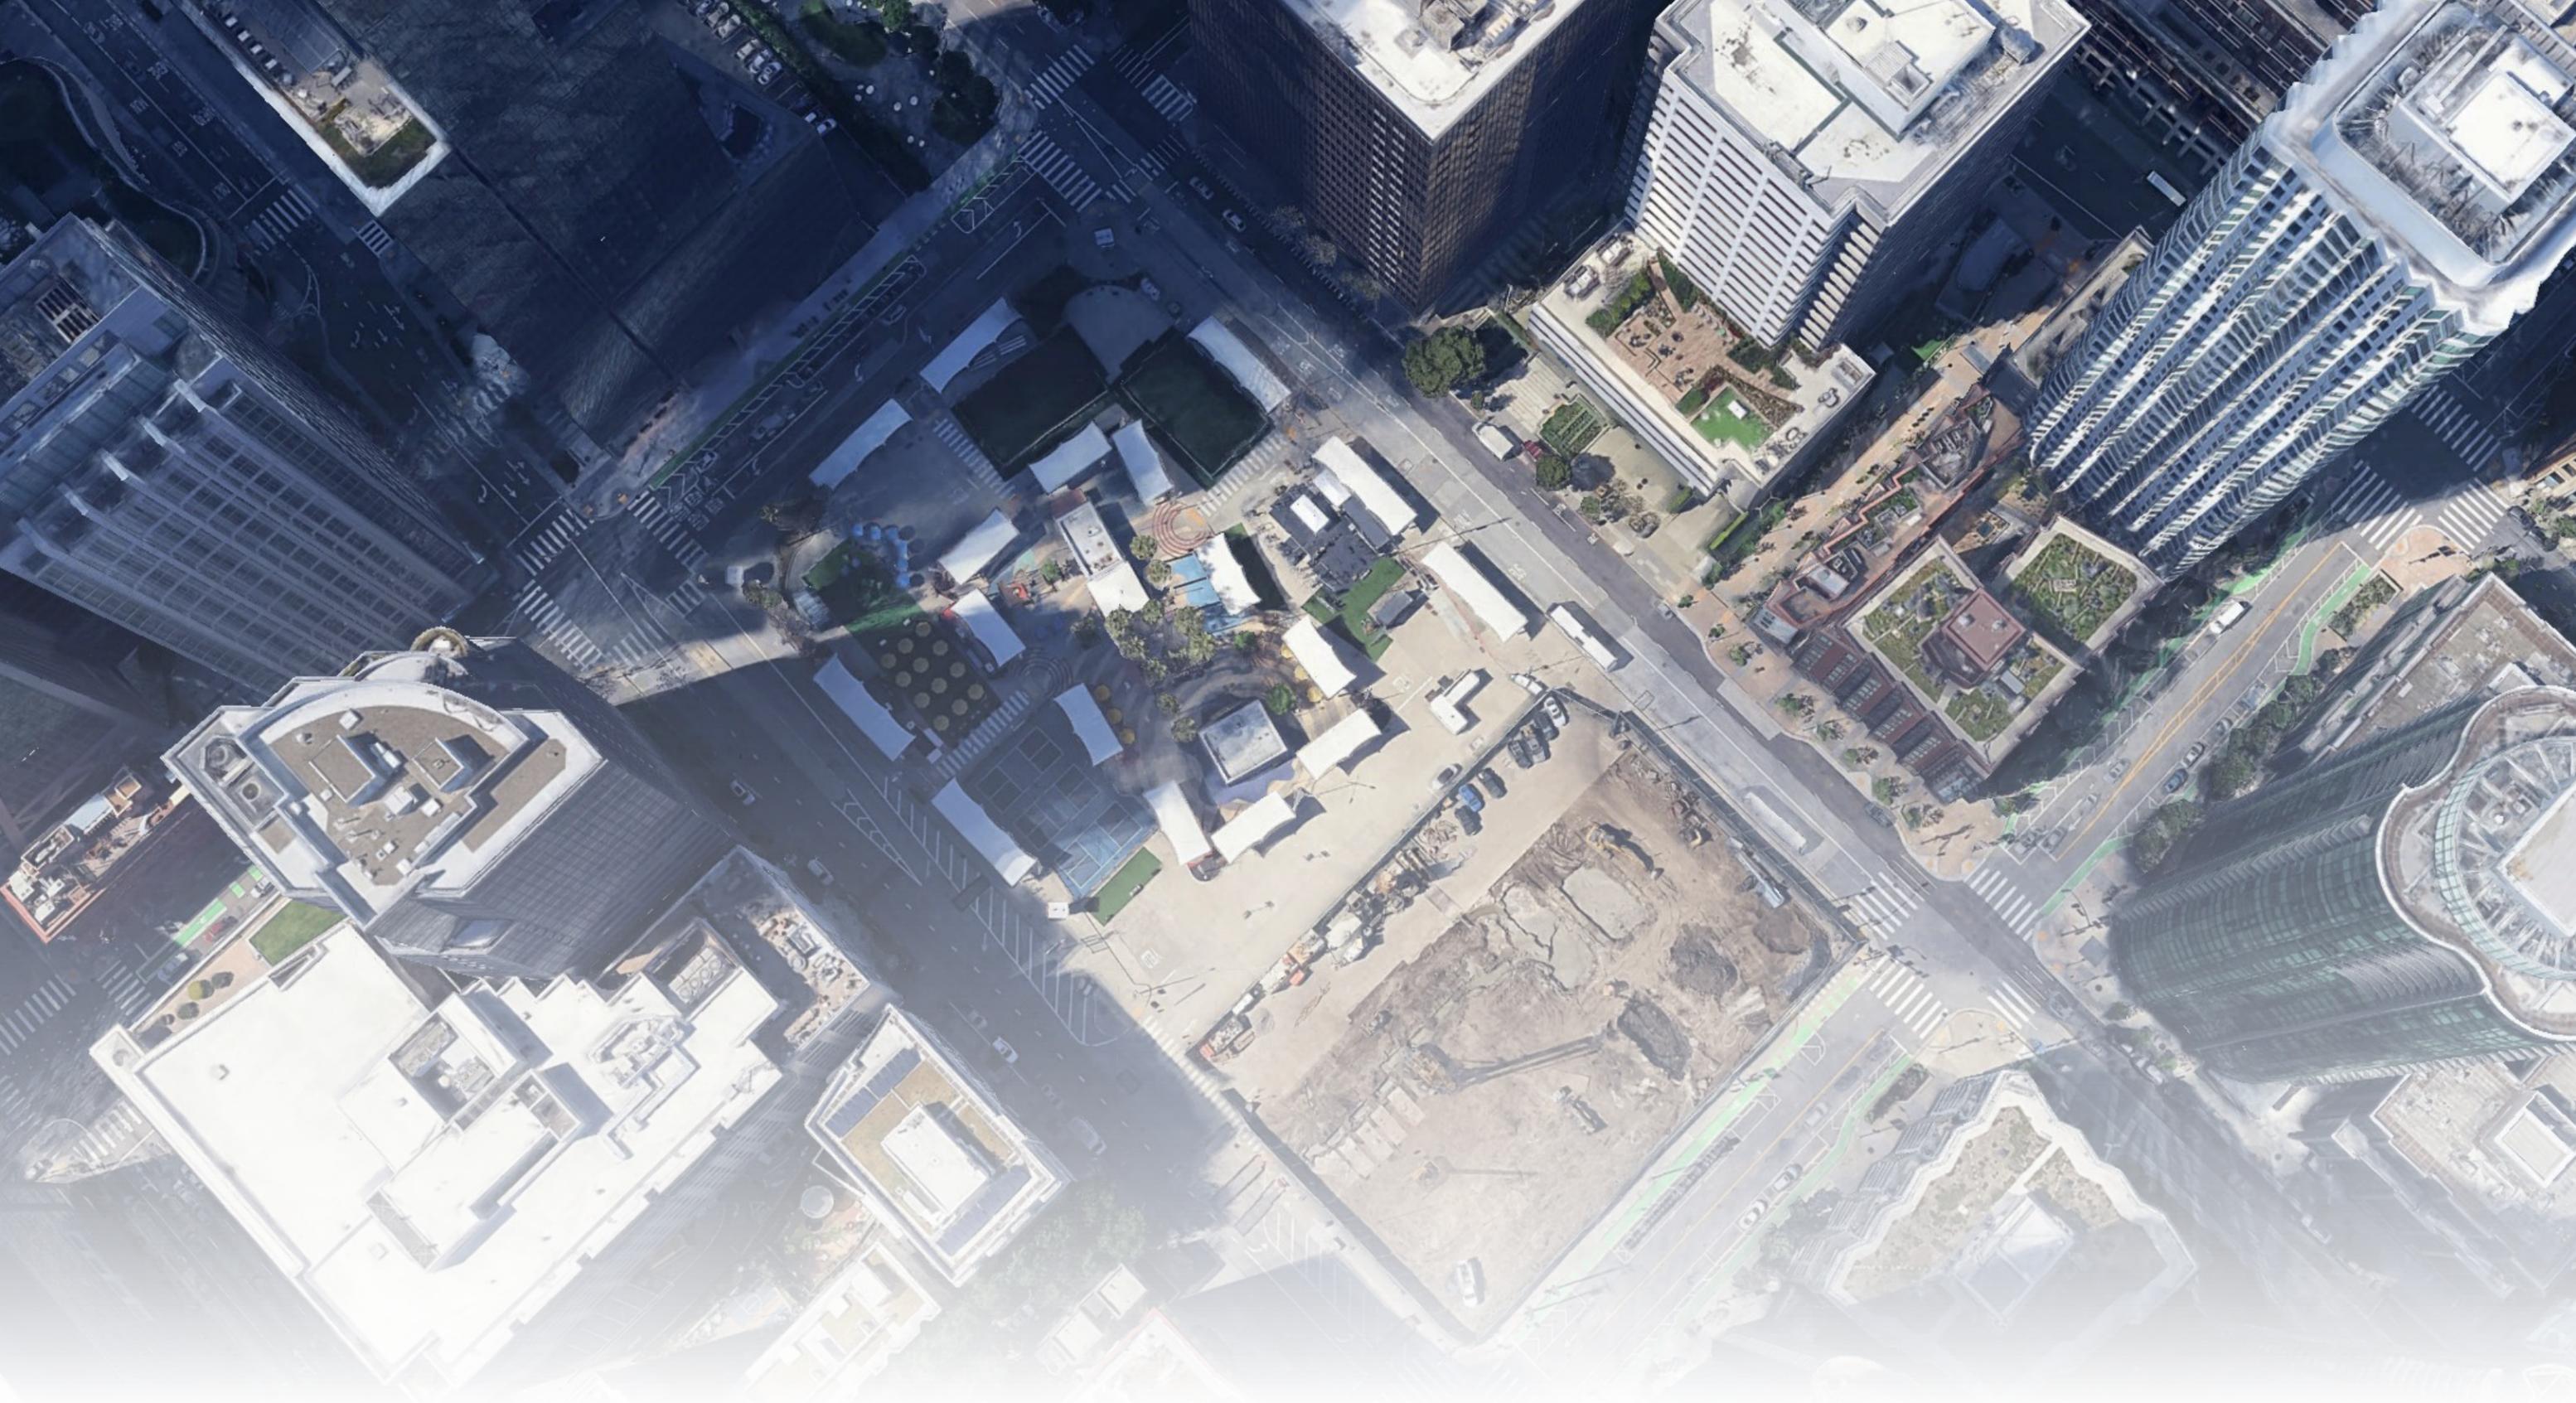

Transbay Block 4W

DRAFT CONCEPT | 15 July, 2025




Areas & Mix:

	flr-to-flr ft. decimal	FLR R	S	1B	2B	3B	UNITS/ FLR	RES NSF	AMENITIES GSF	OPEN SPACE GSF
DECK	10.50	24	0	3	4	2	9	7,250		
	9.50	23	0	3	4	2	9	7,250	550	3,289
	10.50	22	0	3	6	3	12	10,050		
	9.50	21	0	3	6	3	12	10,050		
	9.50	20	0	3	6	3	12	10,050		
	9.50	19	0	3	6	3	12	10,050		
	9.50	18	0	3	6	3	12	10,050		
	9.50	17	0	3	6	3	12	10,050		
	9.50	16	0	3	6	3	12	10,050		
	9.50	15	0	3	6	3	12	10,050		
	9.50	14	0	3	6	3	12	10,050		
	9.50	13	0	3	6	3	12	10,050		
	9.50	12	0	3	6	3	12	10,050		-
	9.50	11	0	3	6	3	12	10,050		
	9.50	10	0	3	6	3	12	10,050	-	
	9.50	9	0	3	7	2	12	9,800	4,278	2,666
AMENITY FLOOR	13.00	8	0	0	2	3	5	5,000		
	10.50	7	0	5	10	5	20	16,750		-
	9.50	6	0	5	10	5	20	16,750		
	9.50	5	0	5	10	5	20	16,750		
	9.50	4	0	5	10	5	20	16,750		
	9.50	3	0	5	10	5	20	16,750		
DECK + MP	9.50	2	0	5	10	5	20	16,750	-	-
	15.00	1	0	2	1	0	3	1,950	7,972	-
		LL1								
		LL2								
		240.00	0	80	156	78	314	262,400	12,250	5,955
			S	1B	2B	3B	UNITS	NSF	GSF	GSF
			0.0%	25%	50%	25%				
		Approx. Average unit size	425	550	850	1100	836			

VIEWS

from Beale & Tehama St

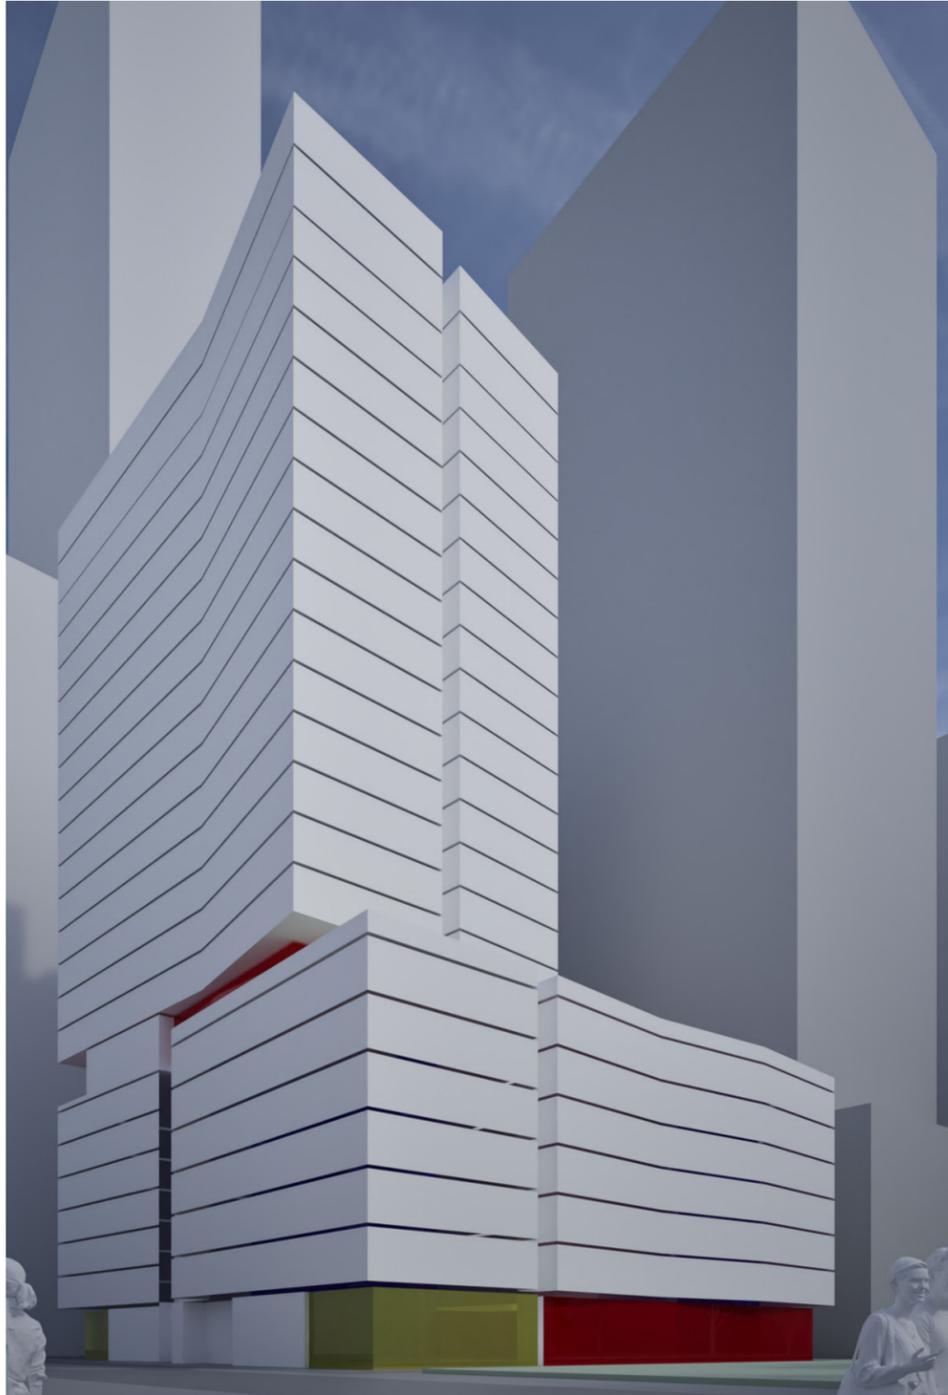

from Howard St




Transbay Block 4W

DRAFT CONCEPT | 15 July, 2025



SITE PLAN

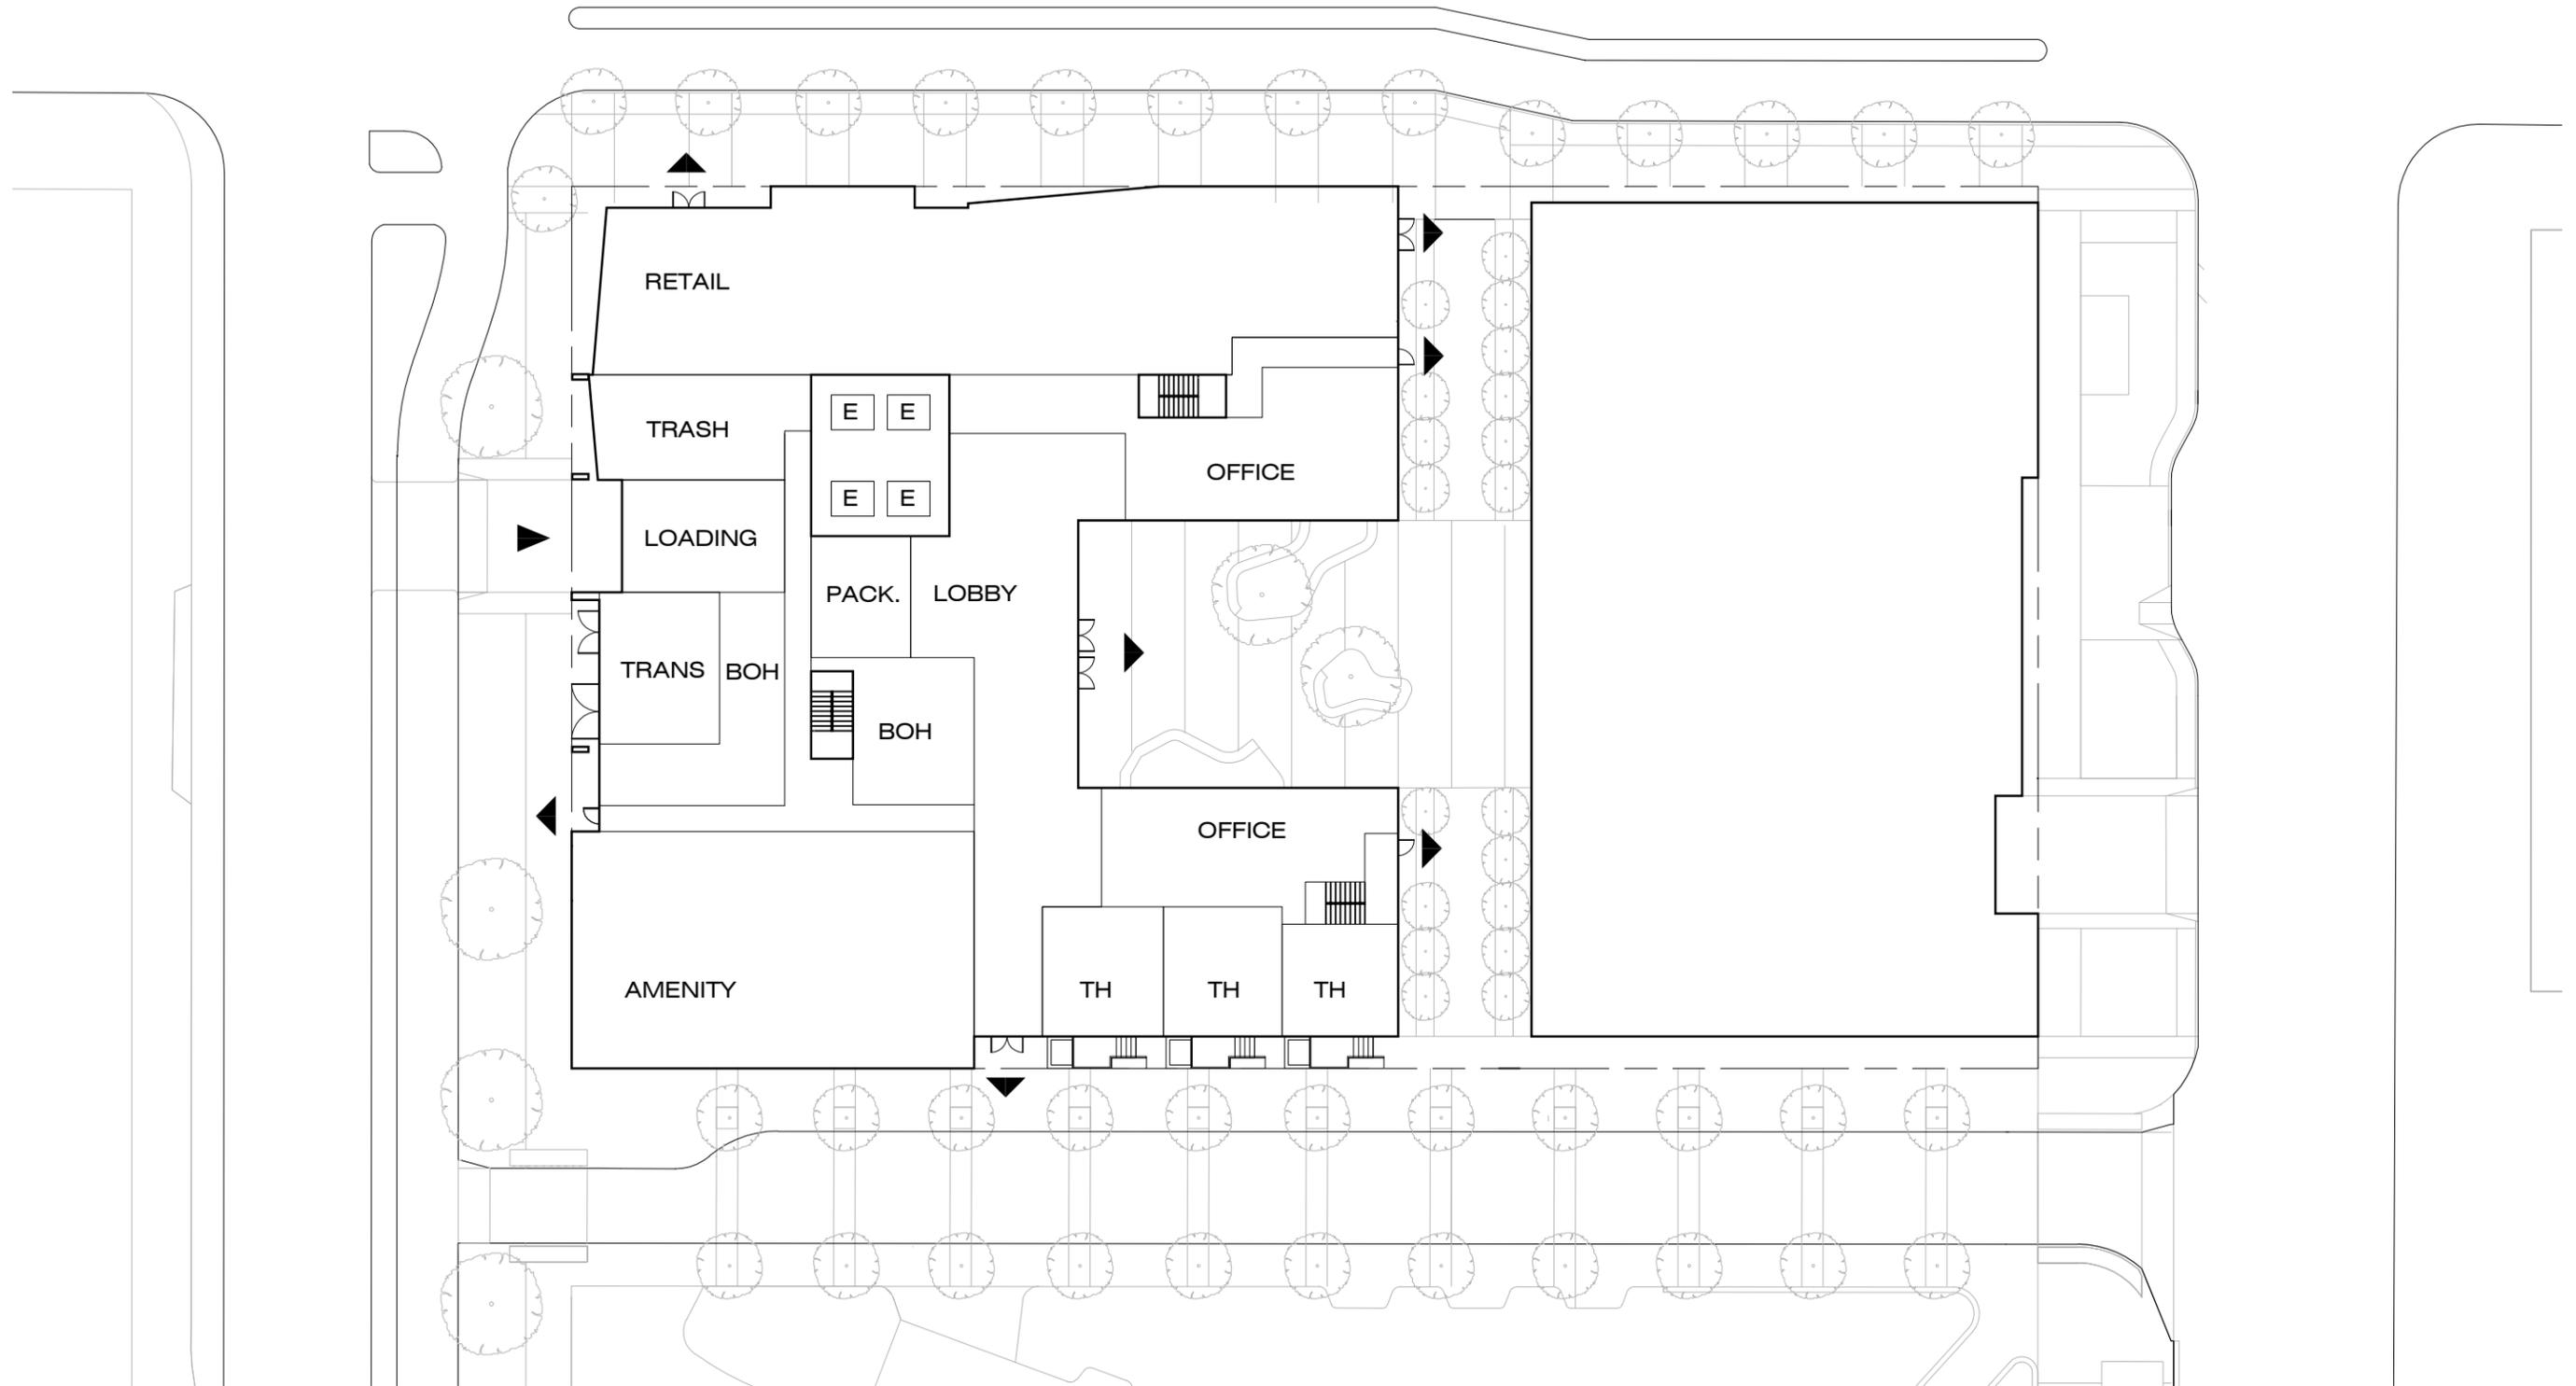


Transbay Block 4W

DRAFT CONCEPT | 15 July, 2025



| Concept Floor Plans

- STUDIO
- 1BR - 1BA
- 2BR - 2BA
- 3BR - 2BA
- AMENITY
- OFFICE
- LOBBY
- OPEN SPACE
- RETAIL
- SERVICE
- STAIR
- ELEVATOR
- CIRCULATION

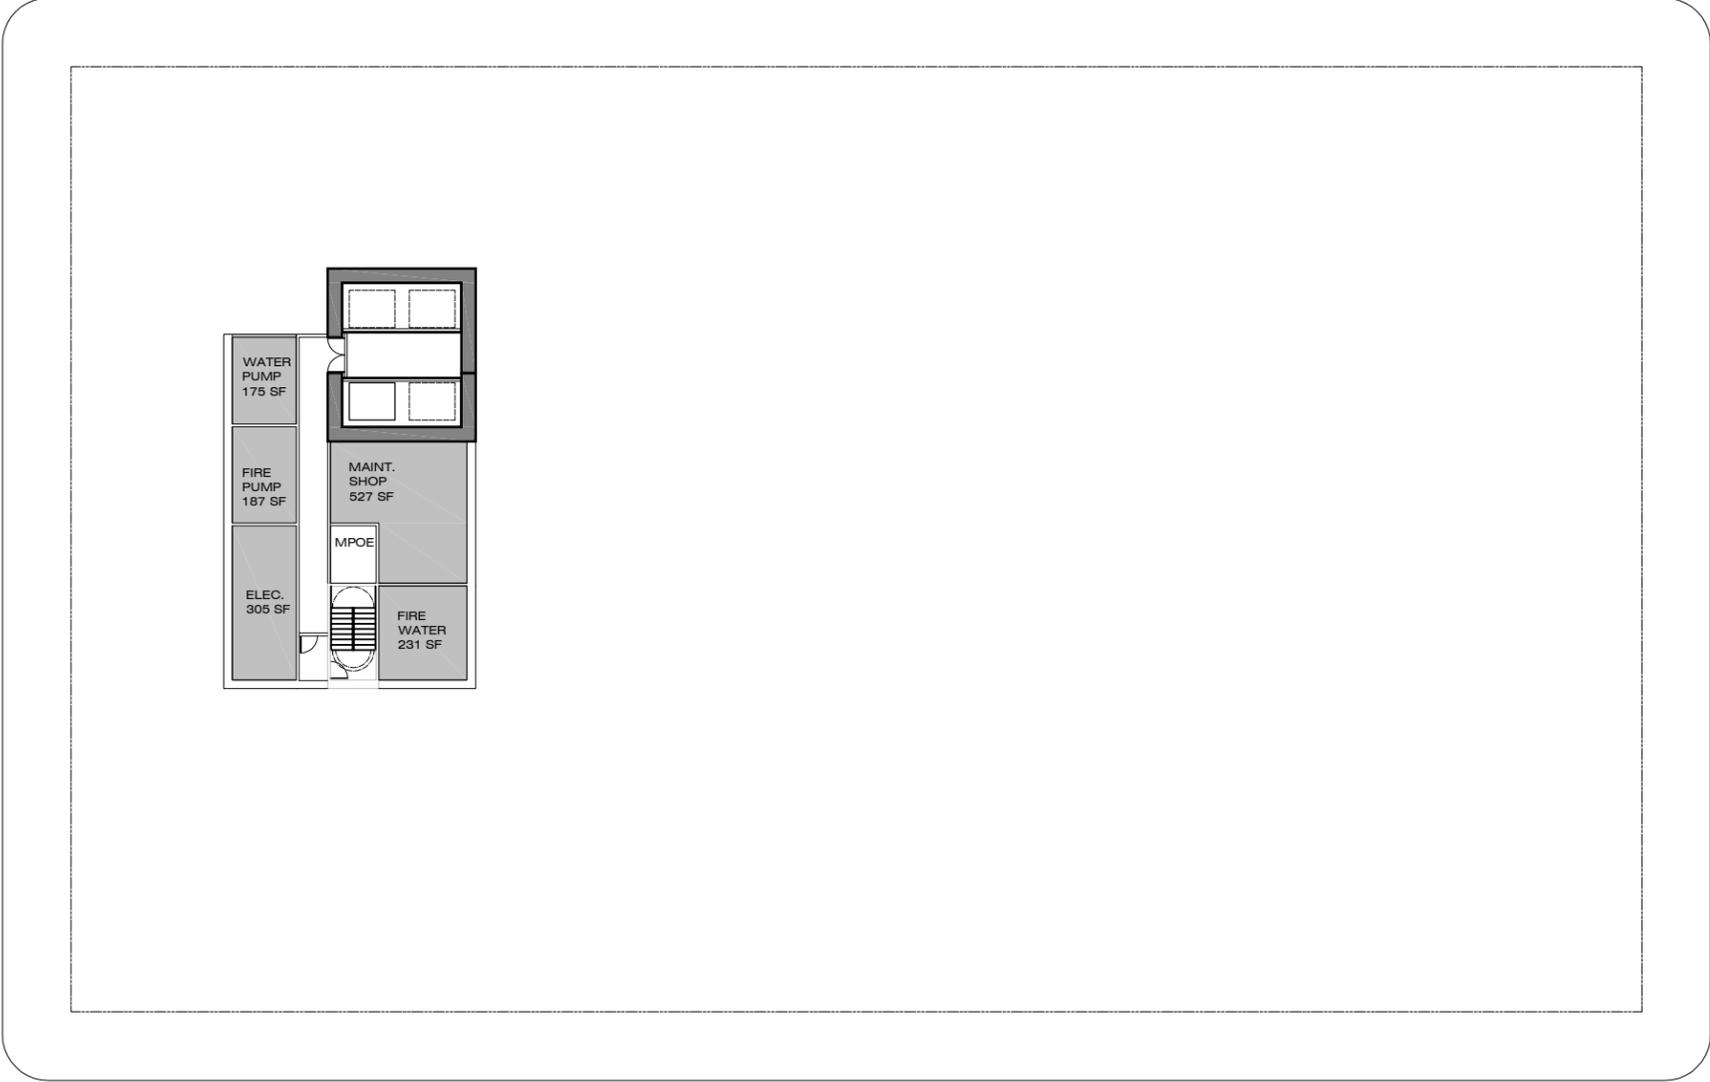

LOWER LEVEL 1




Transbay Block 4W

DRAFT CONCEPT | 15 July, 2025



Concept Floor Plans

- STUDIO
- 1BR - 1BA
- 2BR - 2BA
- 3BR - 2BA
- AMENITY
- OFFICE
- LOBBY
- OPEN SPACE
- RETAIL
- SERVICE
- STAIR
- ELEVATOR
- CIRCULATION

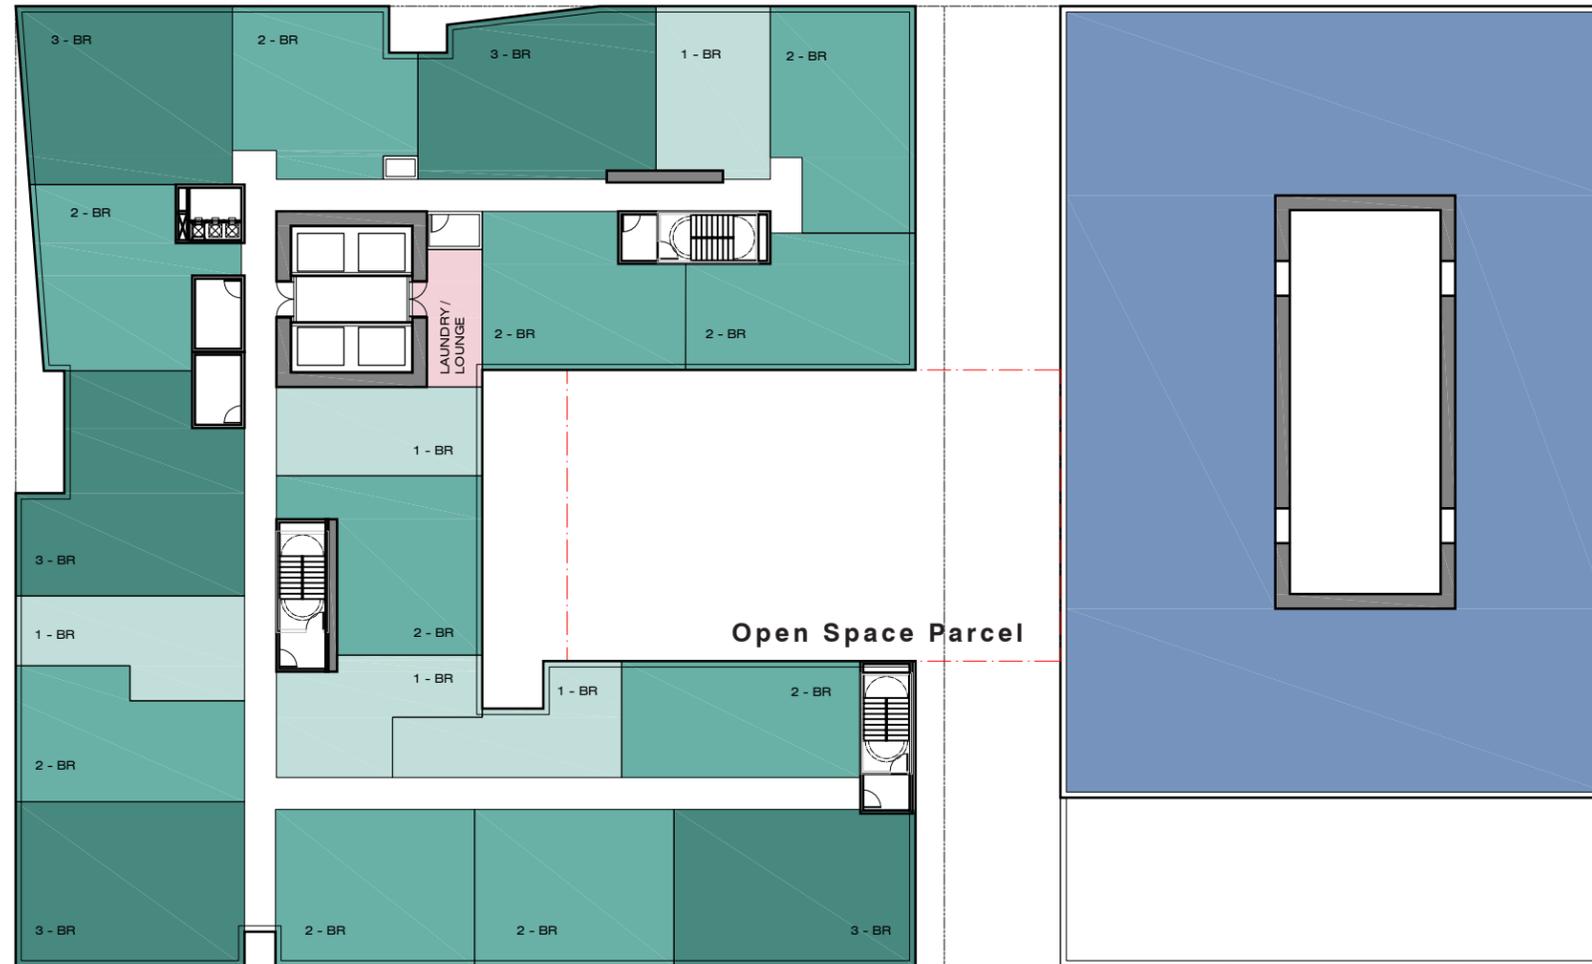

LAUNDRY @ EVERY FLOOR

LEVEL 2-7




Transbay Block 4W

DRAFT CONCEPT | 15 July, 2025



Concept Floor Plans

- STUDIO
- 1BR - 1BA
- 2BR - 2BA
- 3BR - 2BA
- AMENITY
- OFFICE
- LOBBY
- OPEN SPACE
- RETAIL
- SERVICE
- STAIR
- ELEVATOR
- CIRCULATION

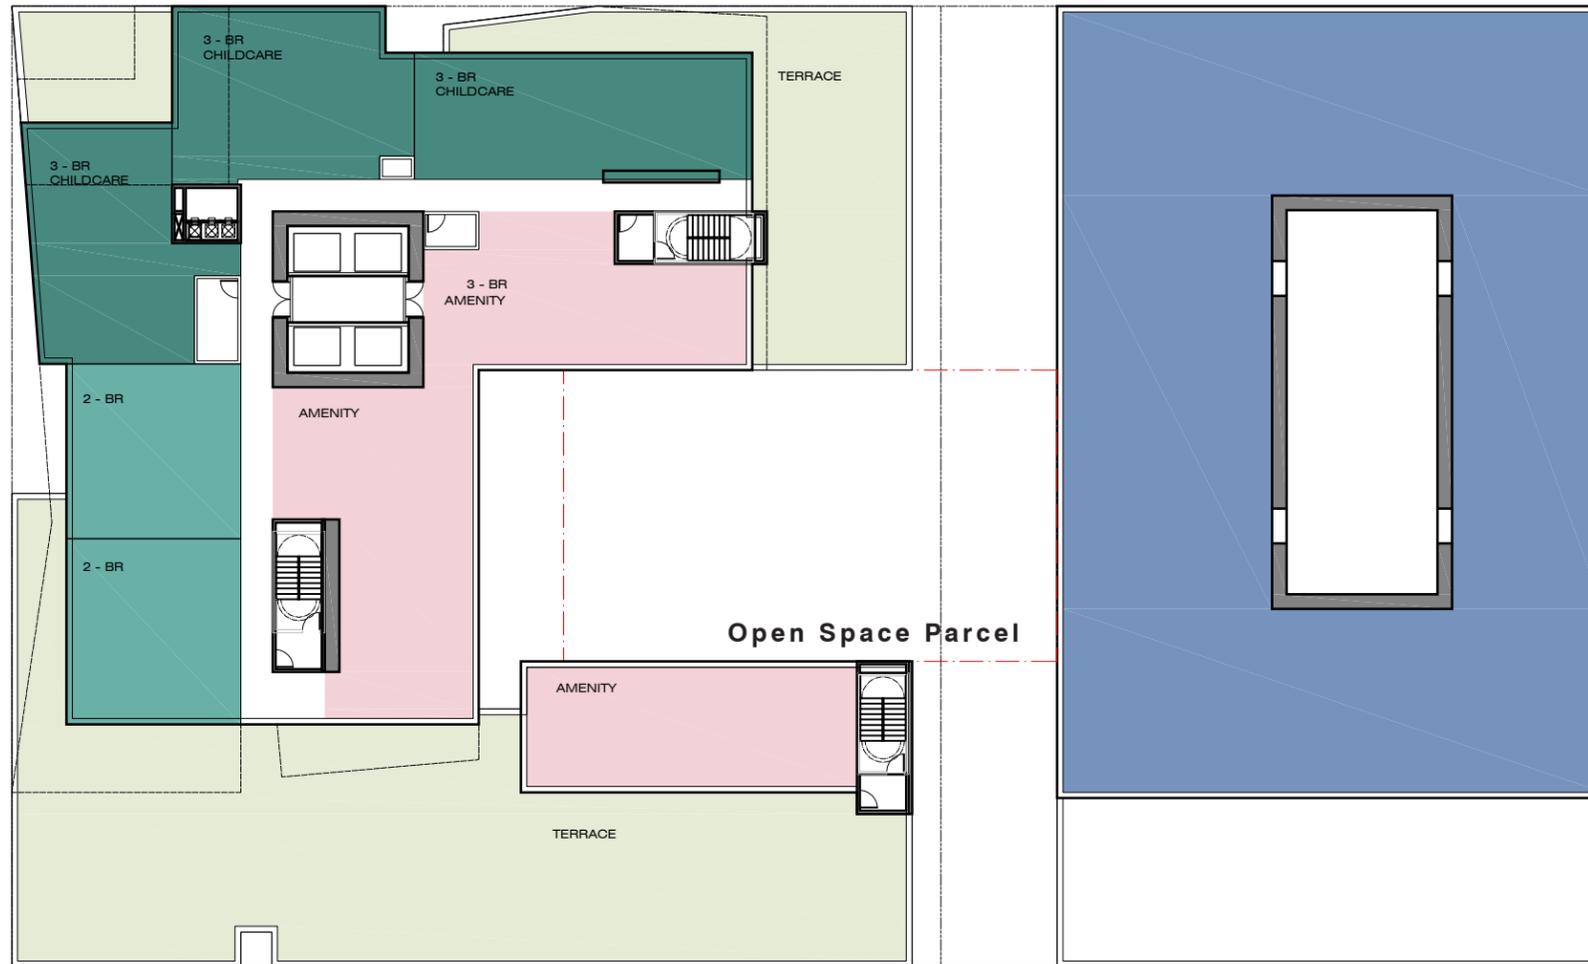

LEVEL 8




Transbay Block 4W

DRAFT CONCEPT | 15 July, 2025



Concept Floor Plans

- STUDIO
- 1BR - 1BA
- 2BR - 2BA
- 3BR - 2BA
- AMENITY
- OFFICE
- LOBBY
- OPEN SPACE
- RETAIL
- SERVICE
- STAIR
- ELEVATOR
- CIRCULATION

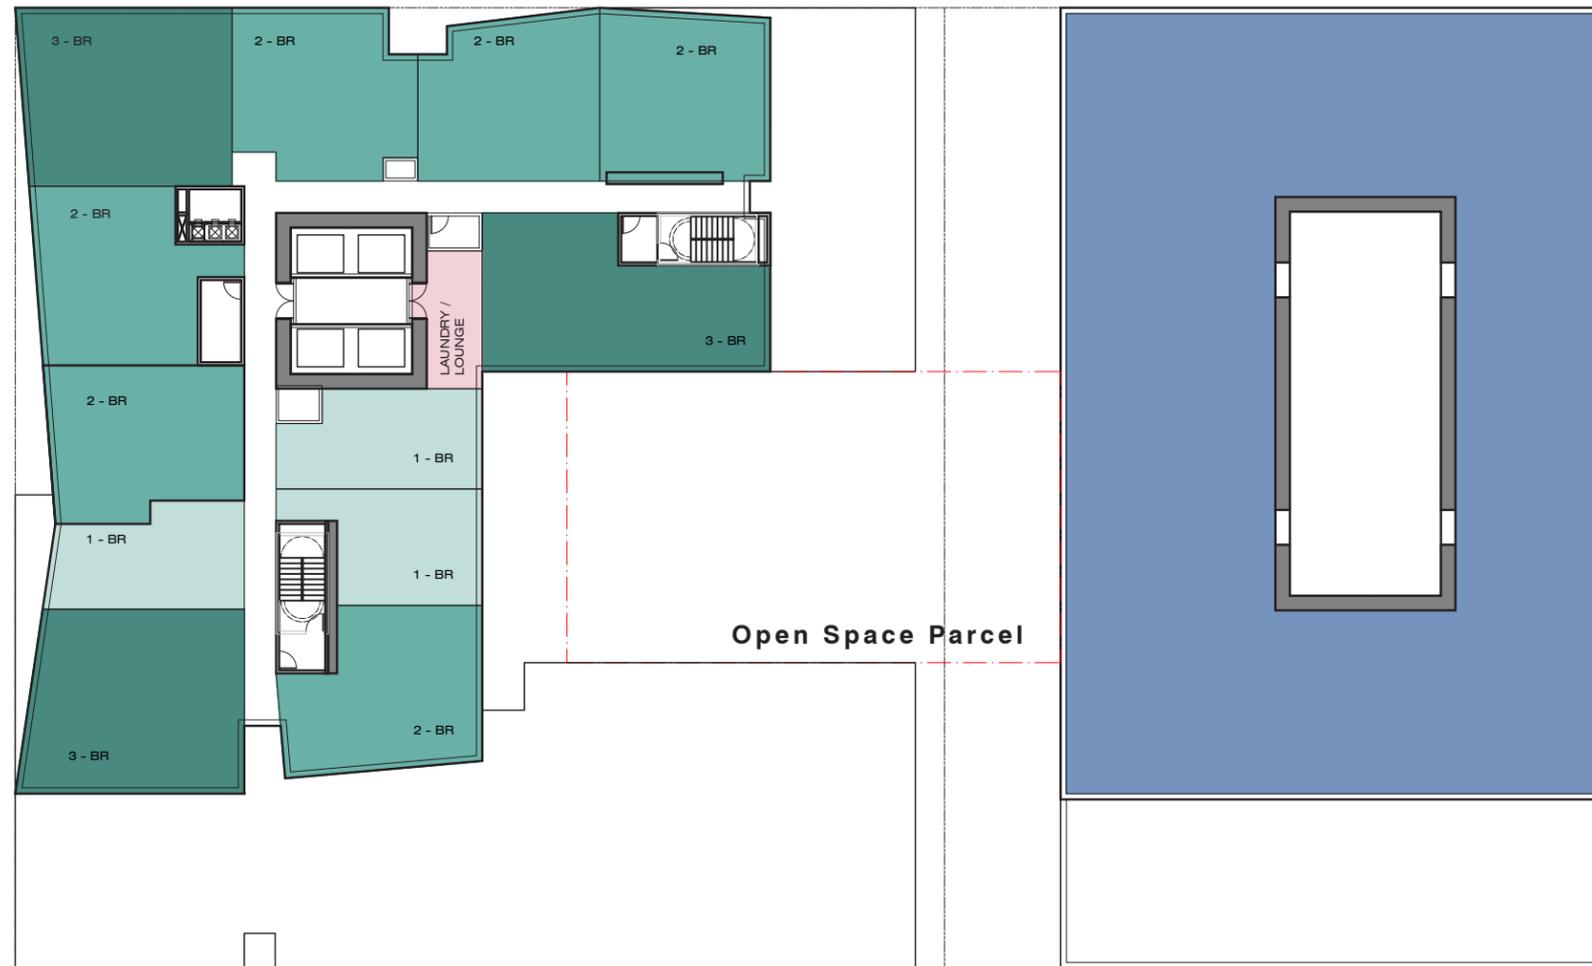

LAUNDRY @ EVERY FLOOR

LEVEL 9-22




Transbay Block 4W

DRAFT CONCEPT | 15 July, 2025



Concept Floor Plans

- STUDIO
- 1BR - 1BA
- 2BR - 2BA
- 3BR - 2BA
- AMENITY
- OFFICE
- LOBBY
- OPEN SPACE
- RETAIL
- SERVICE
- STAIR
- ELEVATOR
- CIRCULATION

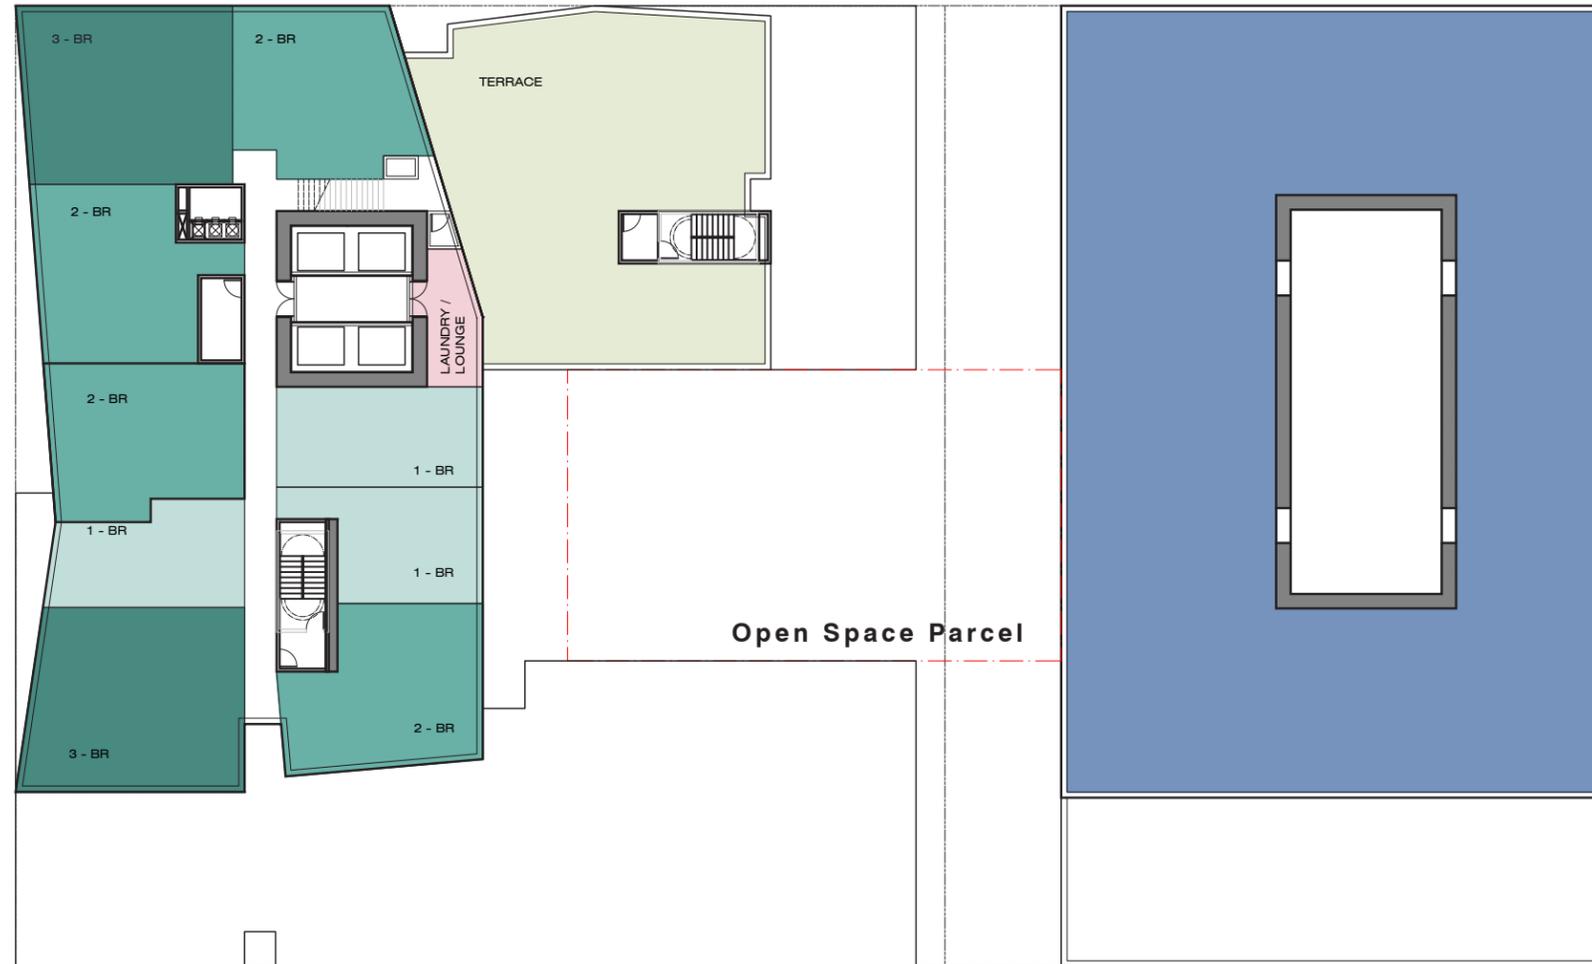

LEVEL 23-24




Transbay Block 4W

DRAFT CONCEPT | 15 July, 2025



Concept Sections

- STUDIO
- 1BR - 1BA
- 2BR - 2BA
- 3BR - 2BA
- AMENITY
- OFFICE
- LOBBY
- OPEN SPACE
- RETAIL
- SERVICE
- STAIR
- ELEVATOR
- CIRCULATION

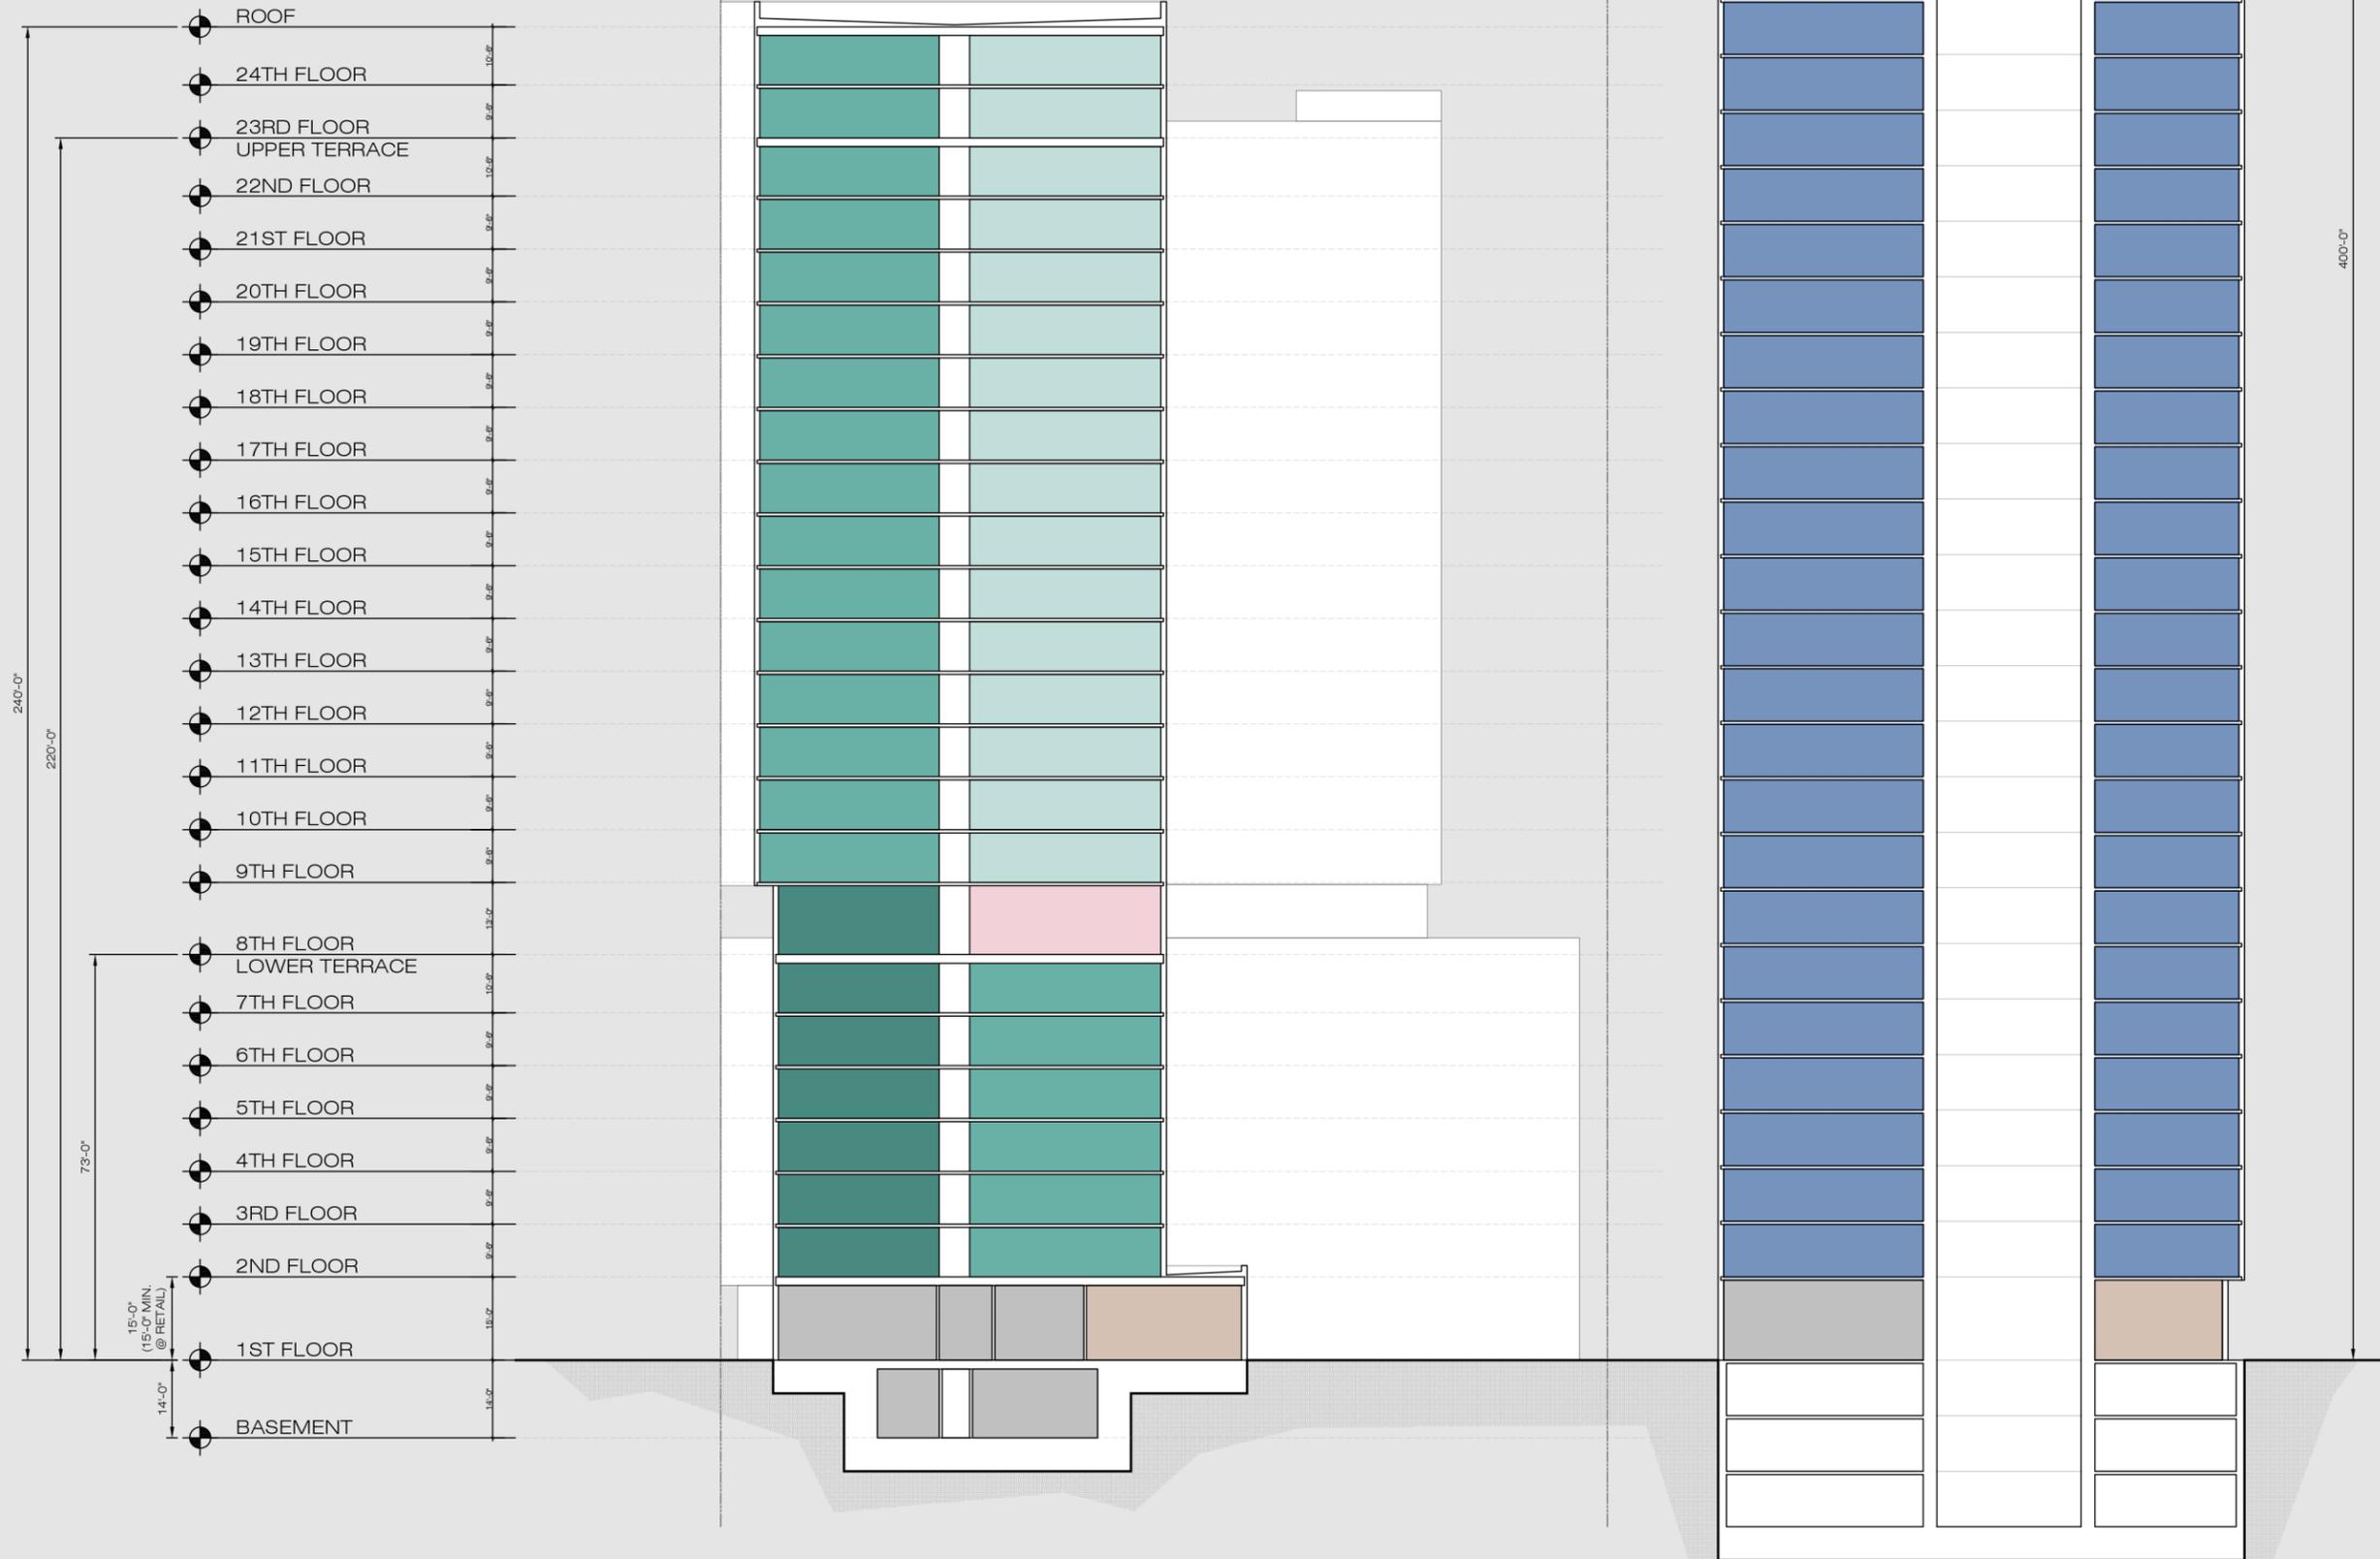


Concept Sections

- STUDIO
- 1BR - 1BA
- 2BR - 2BA
- 3BR - 2BA
- AMENITY
- OFFICE
- LOBBY
- OPEN SPACE
- RETAIL
- SERVICE
- STAIR
- ELEVATOR
- CIRCULATION



Concept Elevations North elevation - Howard St.

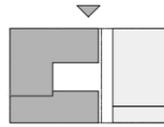

- TYPE 01**
 - Curtain wall with spandrel glass
 - 90% Glazing
 - 10% Brake Metal
- TYPE 02**
 - Unitized GFRC with Recessed Windows
 - 40% Glazing
 - 10% Brake Metal



Transbay Block 4W

DRAFT CONCEPT | 15 July, 2025

